


Maurerplan

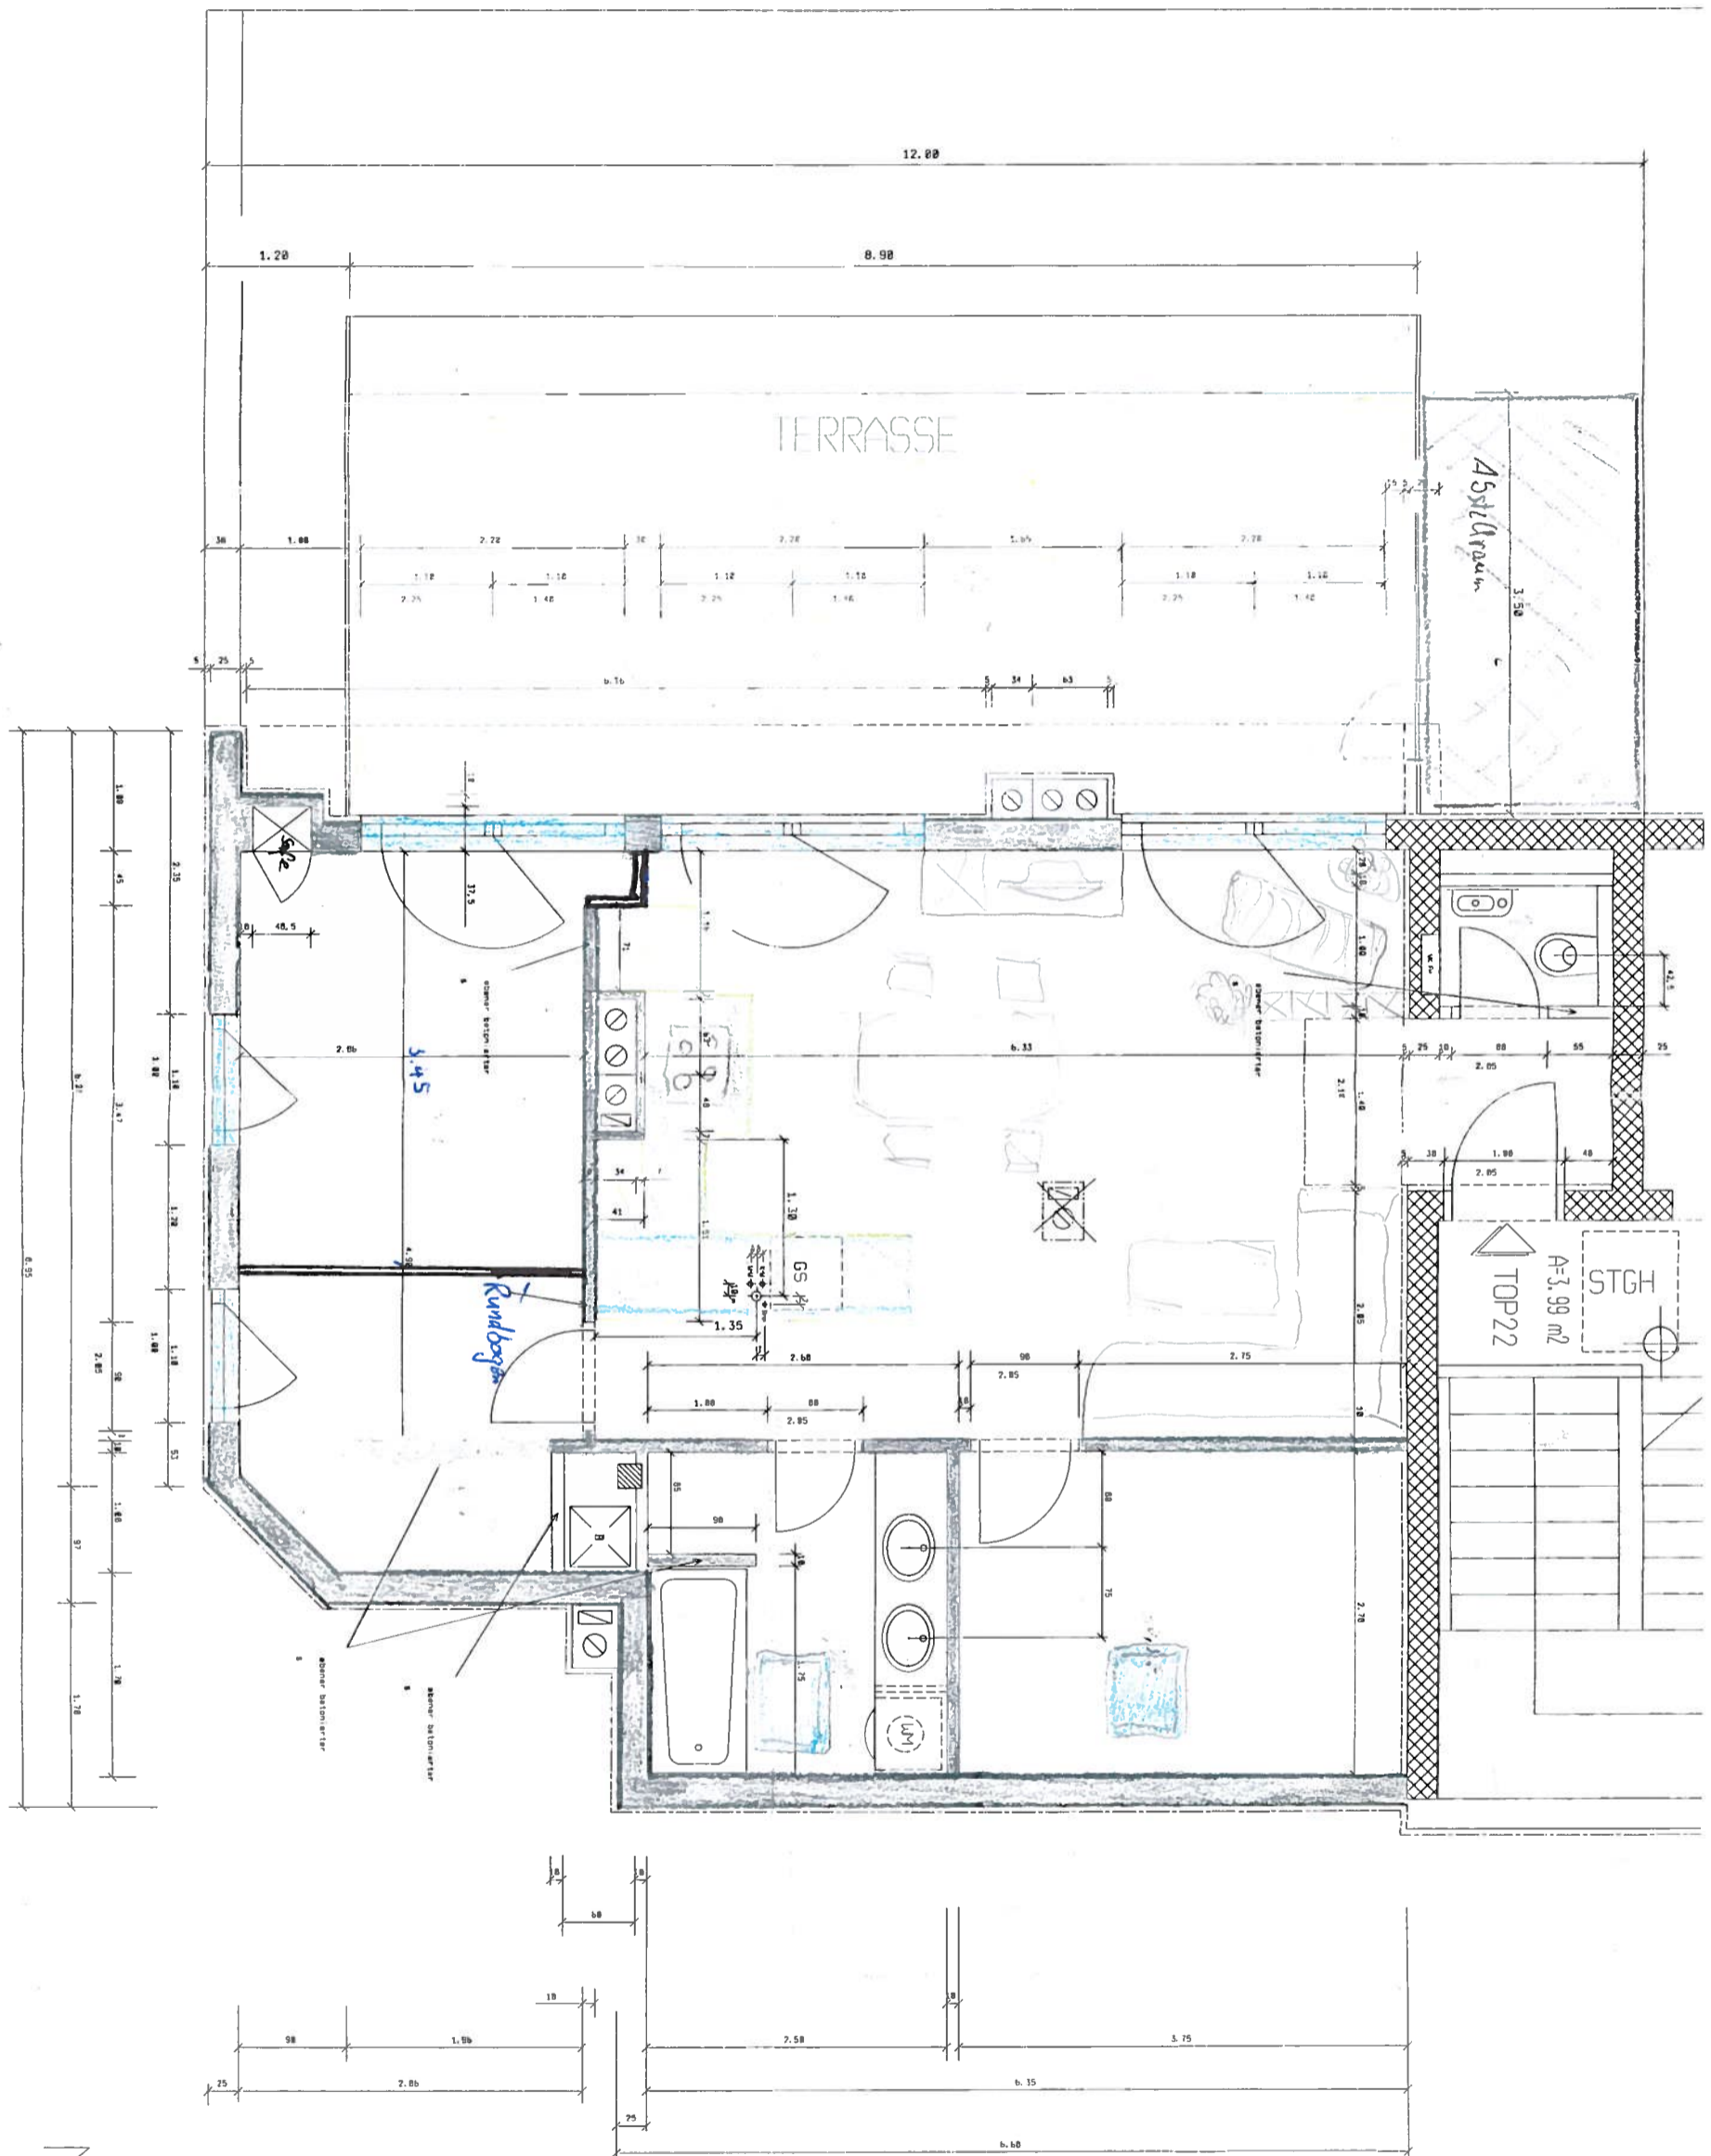

M 1:20